


DISTRICT	COUNTY	ROUTE	SECTION	SHEET
5-0	LEHIGH	0100	-	5 OF 35
LOWER MACUNGIE TOWNSHIP				

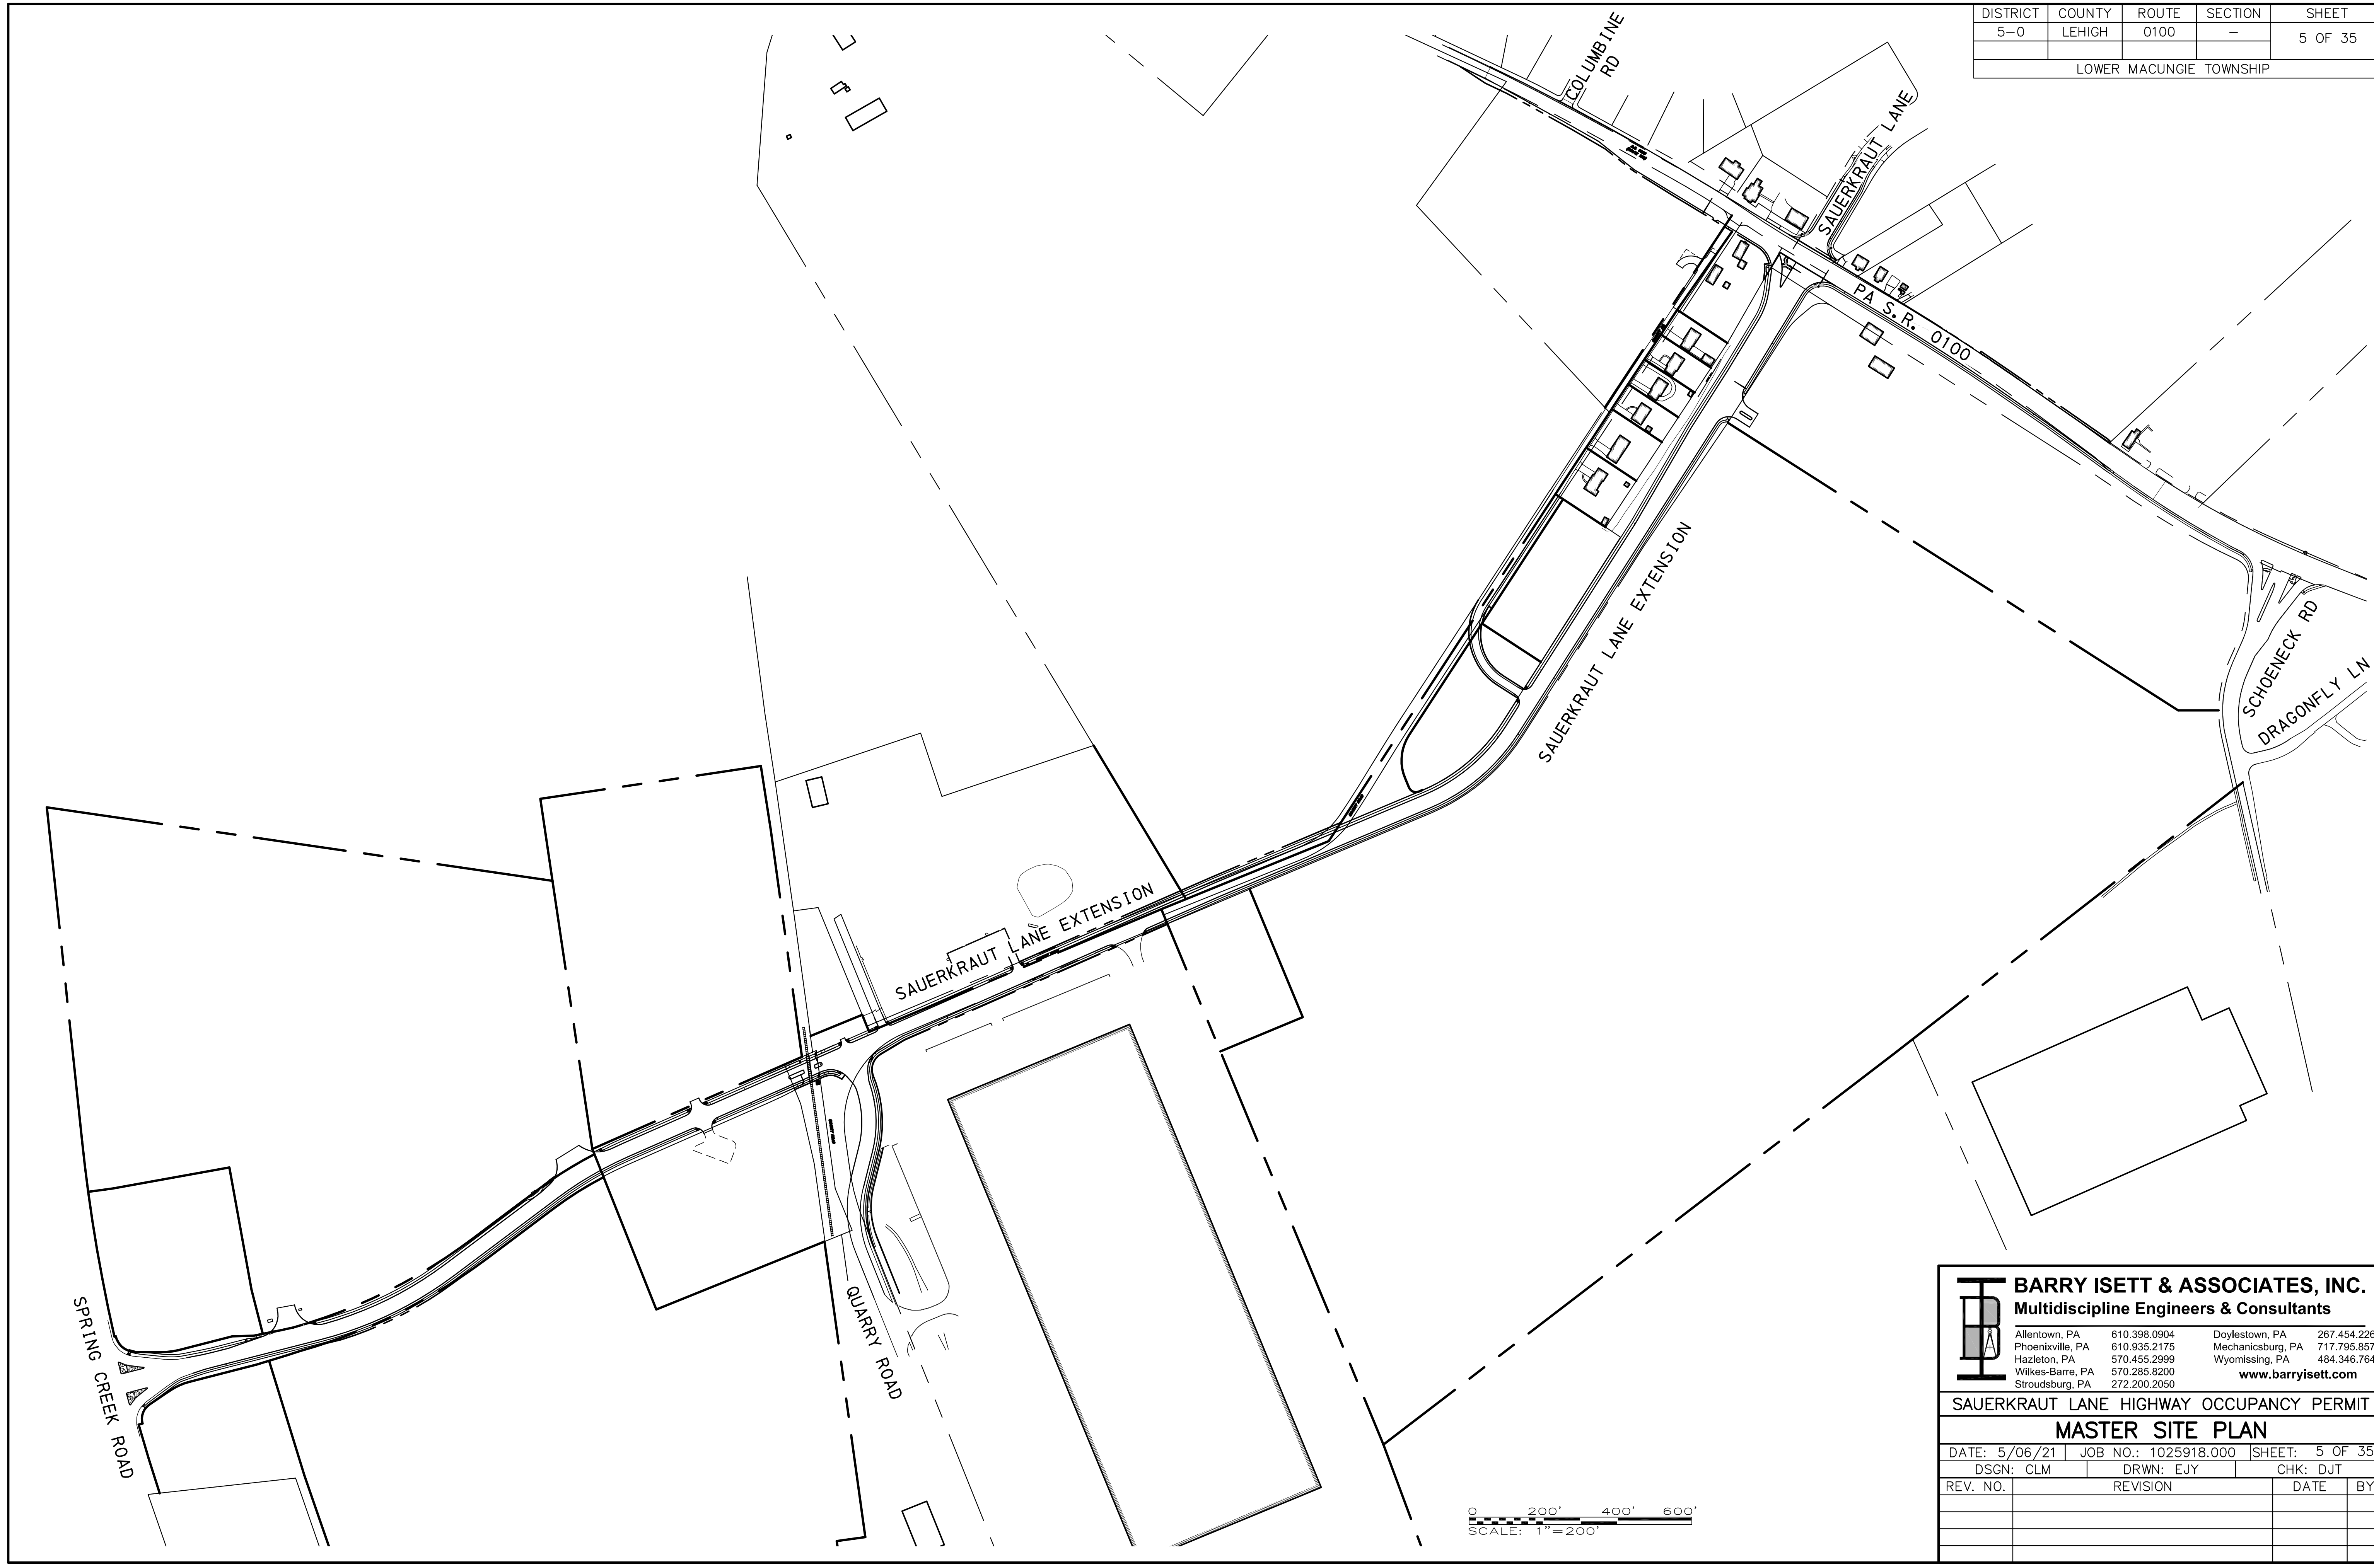

BARRY ISETT & ASSOCIATES, INC.
Multidiscipline Engineers & Consultants

Allentown, PA	610.398.0904	Doylestown, PA	267.454.2260
Phoenixville, PA	610.935.2175	Mechanicsburg, PA	717.795.8575
Hazleton, PA	570.455.2999	Wyomissing, PA	484.346.7640
Wilkes-Barre, PA	570.285.8200		
Stroudsburg, PA	272.200.2050		

www.barryisett.com

SAUERKRAUT LANE HIGHWAY OCCUPANCY PERMIT			
MASTER SITE PLAN			
DATE: 5/06/21	JOB NO.: 1025918.000	SHEET: 5 OF 35	
DSGN: CLM	DRWN: EJY	CHK: DJT	
REV. NO.	REVISION	DATE	BY

0 200' 400' 600'
SCALE: 1"=200'

FILENAME: \\B:\ACES-COM\WORK\PROJECTS\2018\1025918\000\SAUERKRAUT_LANE\LAND\DWG\CAD\DATA\GROUPS\PRODUCT\DWG\03-09-HOP\LOCATION\MSP.DWG - May 6, 2021 11:04 PM