



EXISTING STRUCTURE

IF DECK IS SUPPORTED BY STRUCTURE, LEDGER MUST BE SECURED PER IRC SECTION R507.2

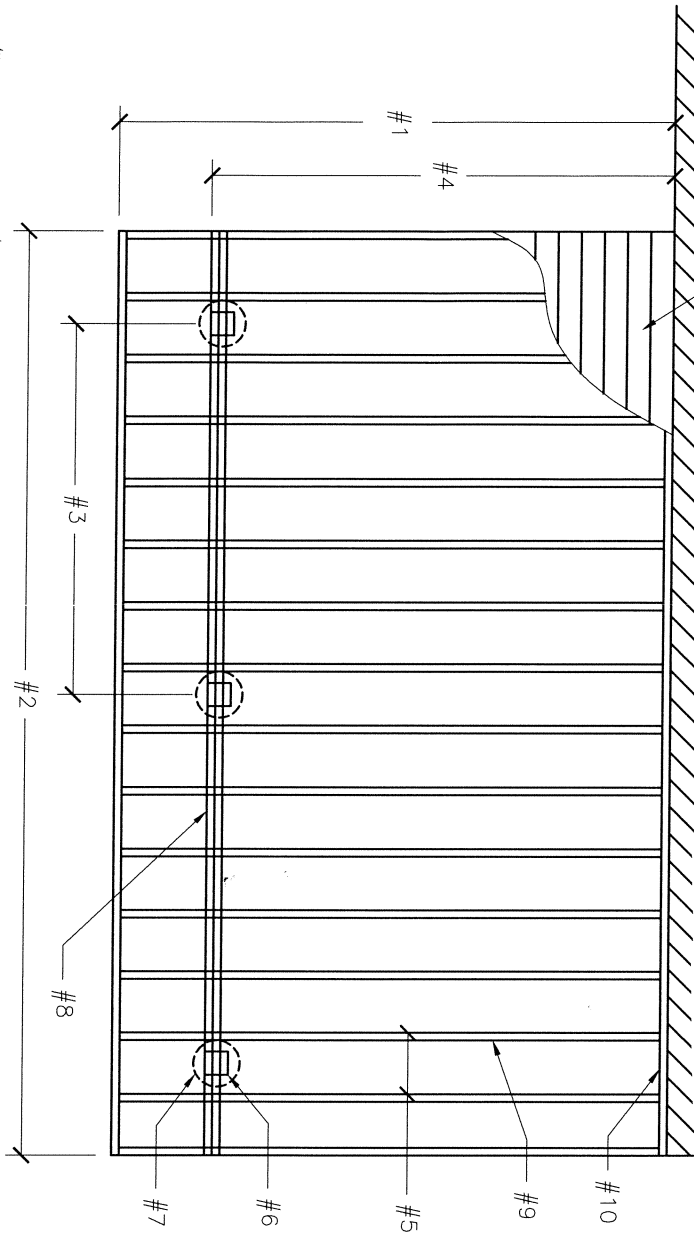

PLAN VIEW

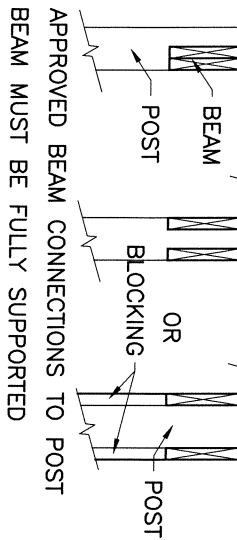


APPROVED BEAM CONNECTIONS TO POST
BEAM MUST BE FULLY SUPPORTED

THE FOLLOWING INFORMATION IS REQUIRED TO BE SUBMITTED WITH A BUILDING PERMIT APPLICATION FOR A WOOD DECK. THIS DRAWING MAY BE SUBSTITUTED WITH OTHER DRAWINGS. IF DECK HAS MULTIPLE DIMENSIONS, PLEASE SHOW CONFIGURATION ON THE PLOT PLAN OR OTHER DRAWING.

- REFER TO CORRESPONDING NUMBERS ON DWG.
- 1 LENGTH _____
 - 2 WIDTH _____
 - 3 DIMENSION BTW POSTS _____ QTY: _____
 - 4 DIMENSION TO BEAM(S) _____
 - 5 JOIST SPACING _____
 - 6 POST SIZE _____" X _____"
 - 7 CONC. FOOTING _____" DIA. X _____" DEEP
 - 8 BEAM SIZE (DBL) _____" X _____"
 - 9 JOIST SIZE _____" X _____"
 - 10 LEDGER BOARD _____" X _____"
 - 11 DECKING BOARDS _____" X _____"

4" SPHERE MUST NOT PASS THROUGH AT ANY POINT WHEN DECK IS >30" ABOVE GRADE

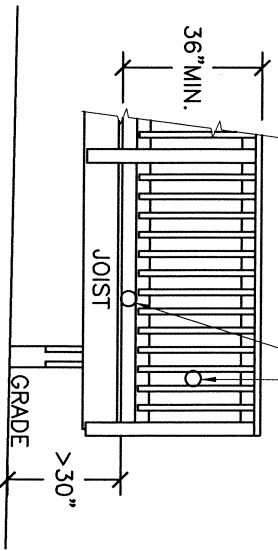

SAMPLE GUARD DRAWING

APPLICANT: _____

SITE ADDRESS: _____

DRAWING # WD-OI SCALE: 1/4" = 1'-0"